


Int. 6
S.U. 50,25 mq
S.U.L. 60,15 mq

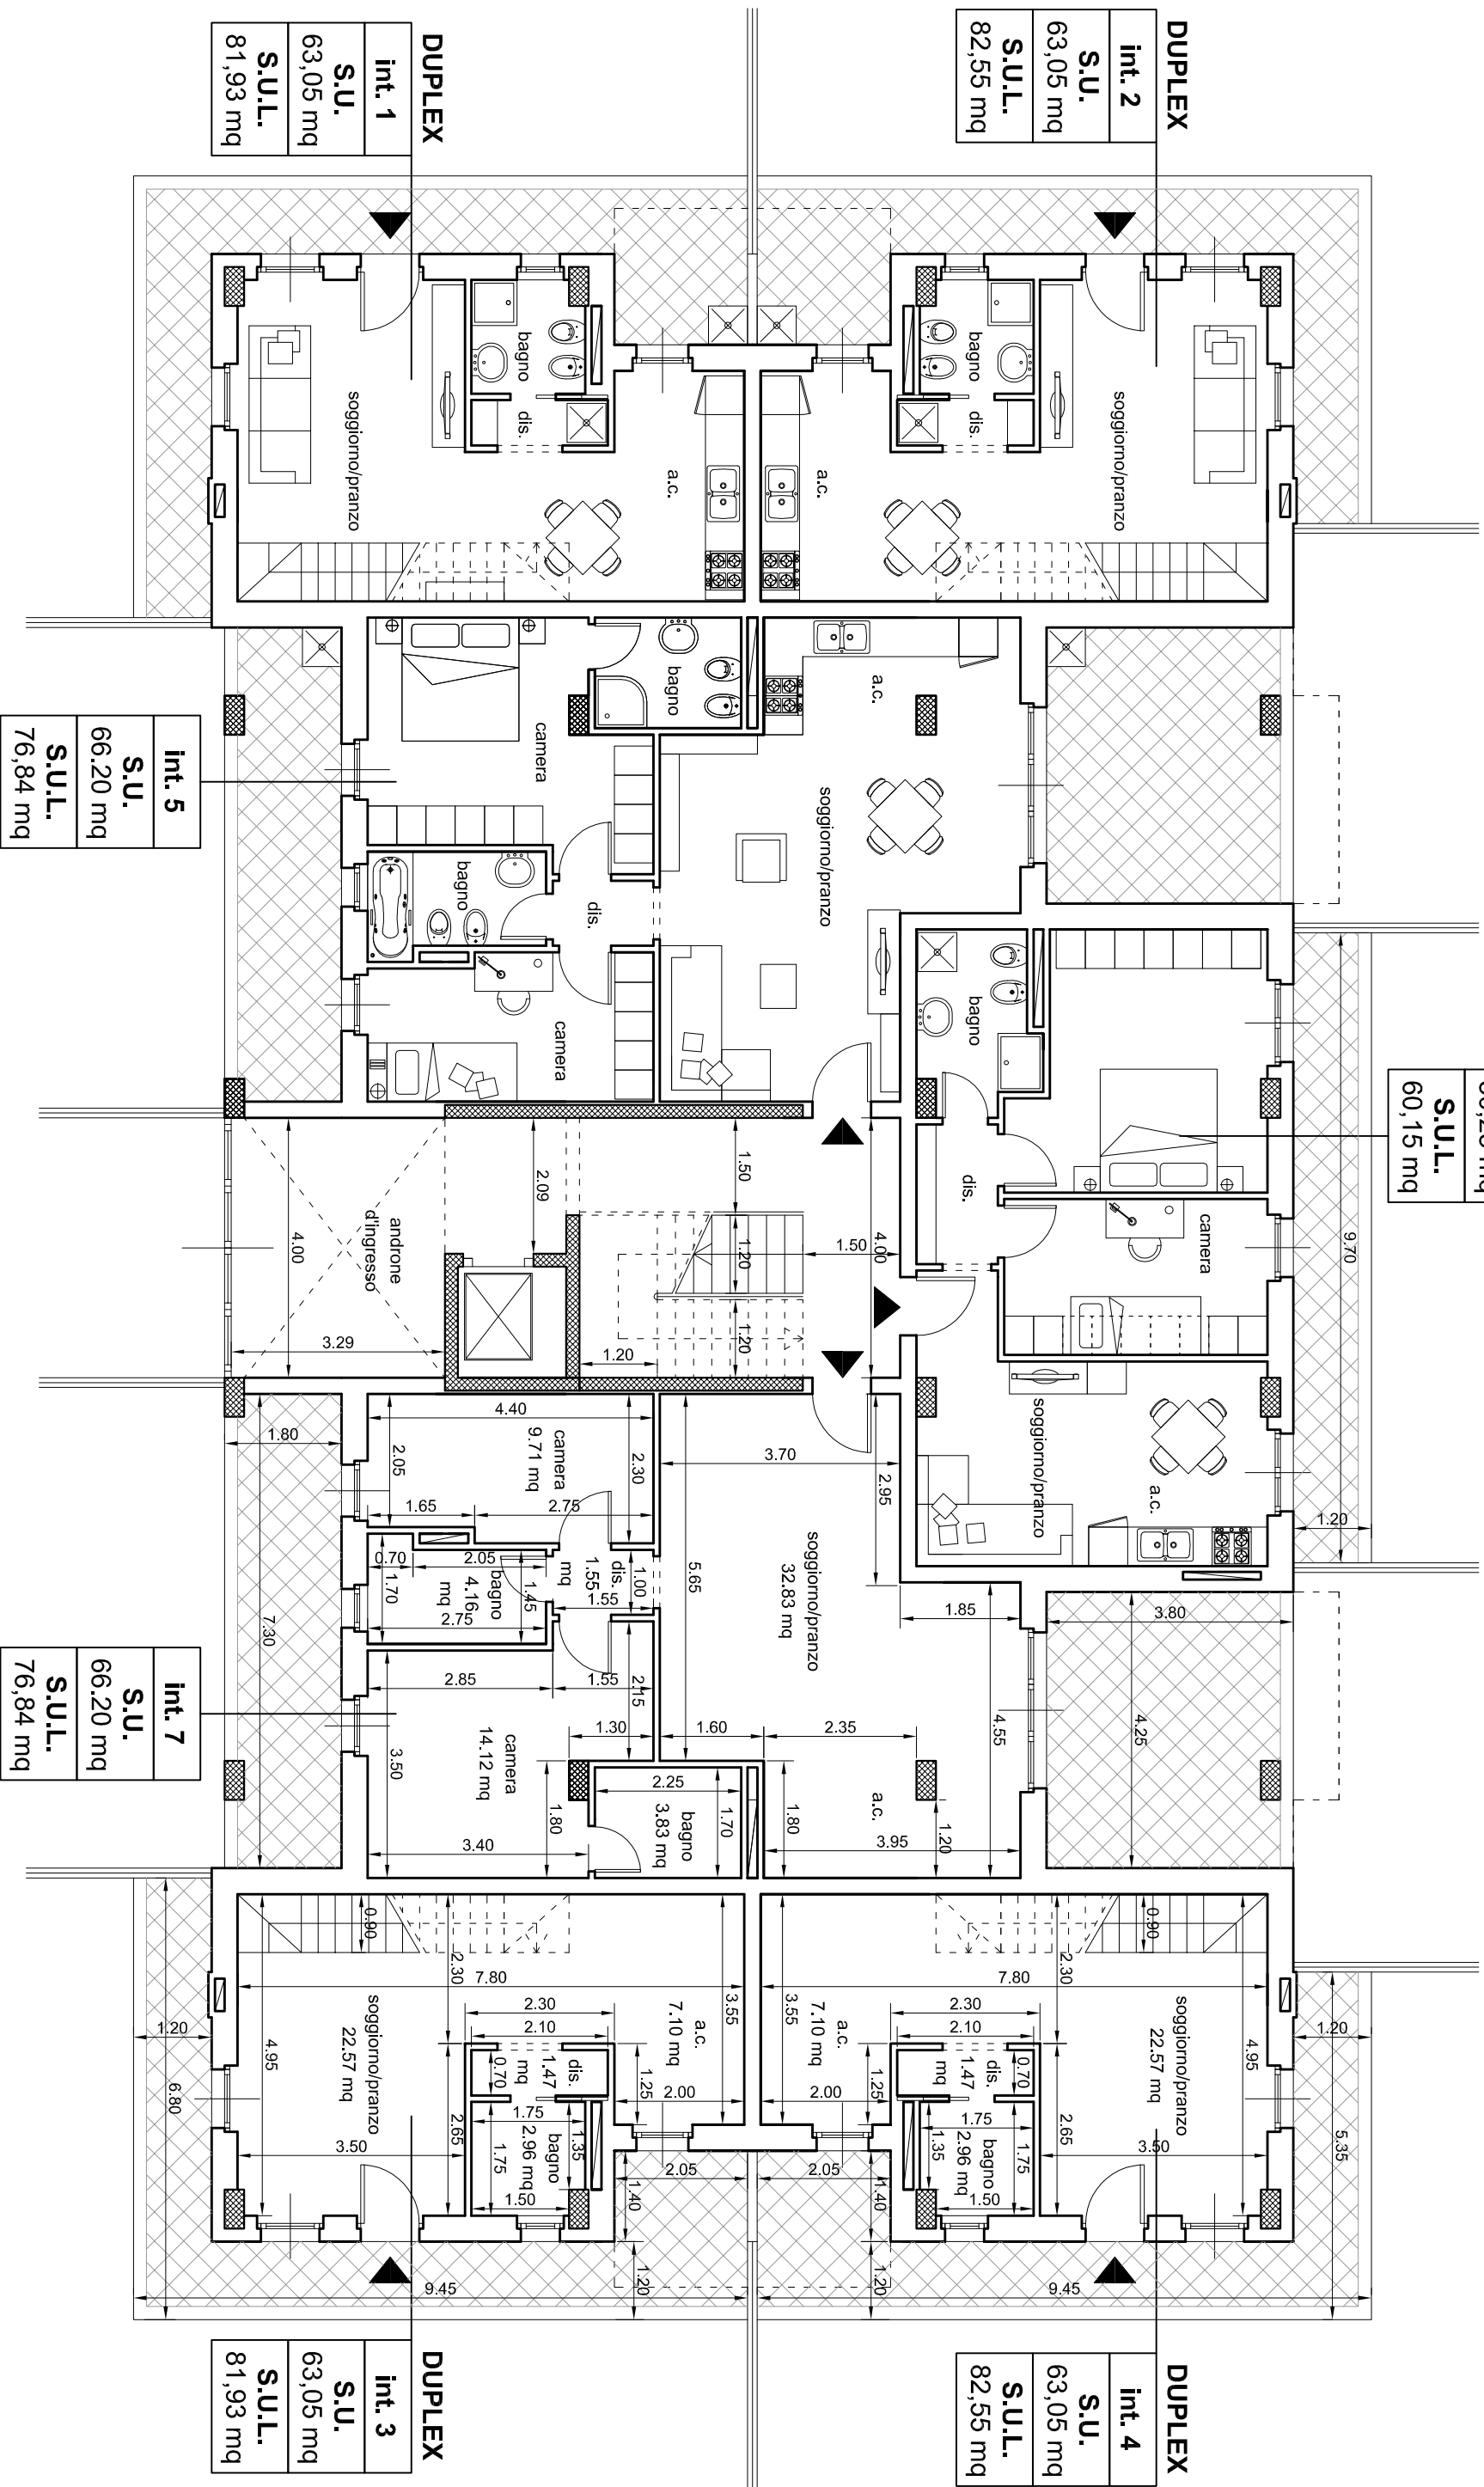


PIANTA PIANO TERRA

scala 1:100




int. 9
S.U. 50,25 mq
S.U.L. 60,15 mq

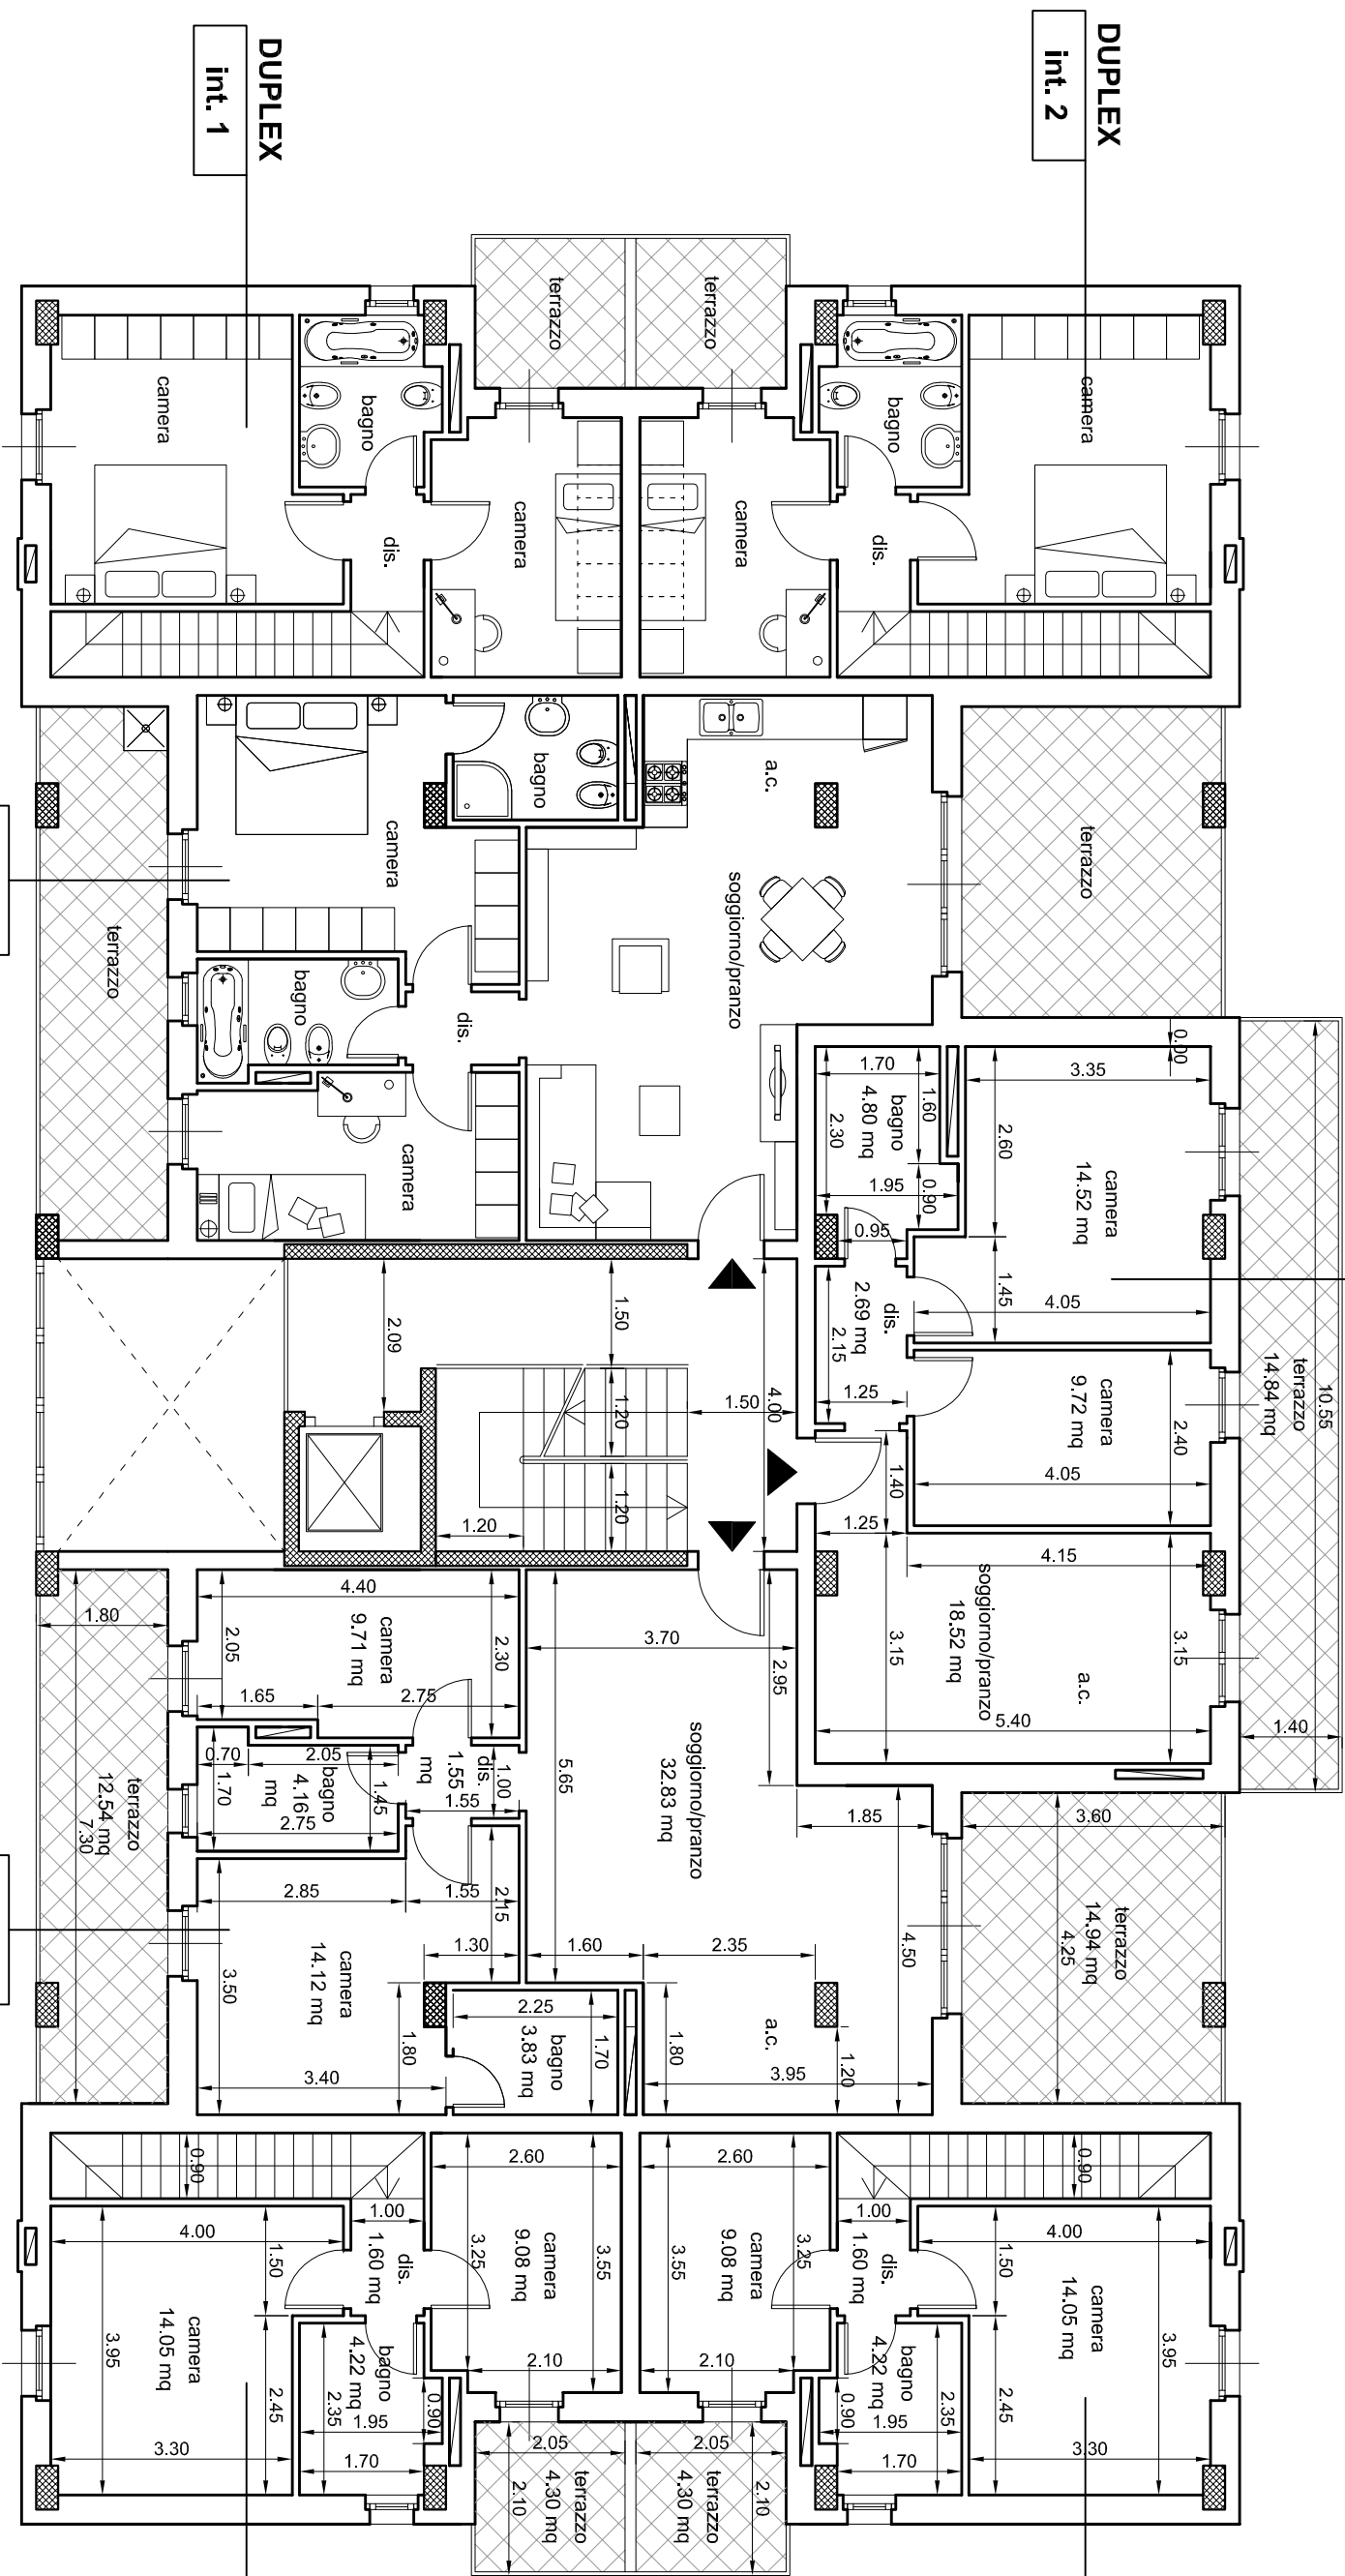

PIANTA PIANO PRIMO


scala 1:100

int. 13-18-23
S.U. 50,25 mq
S.U.L. 60,06 mq

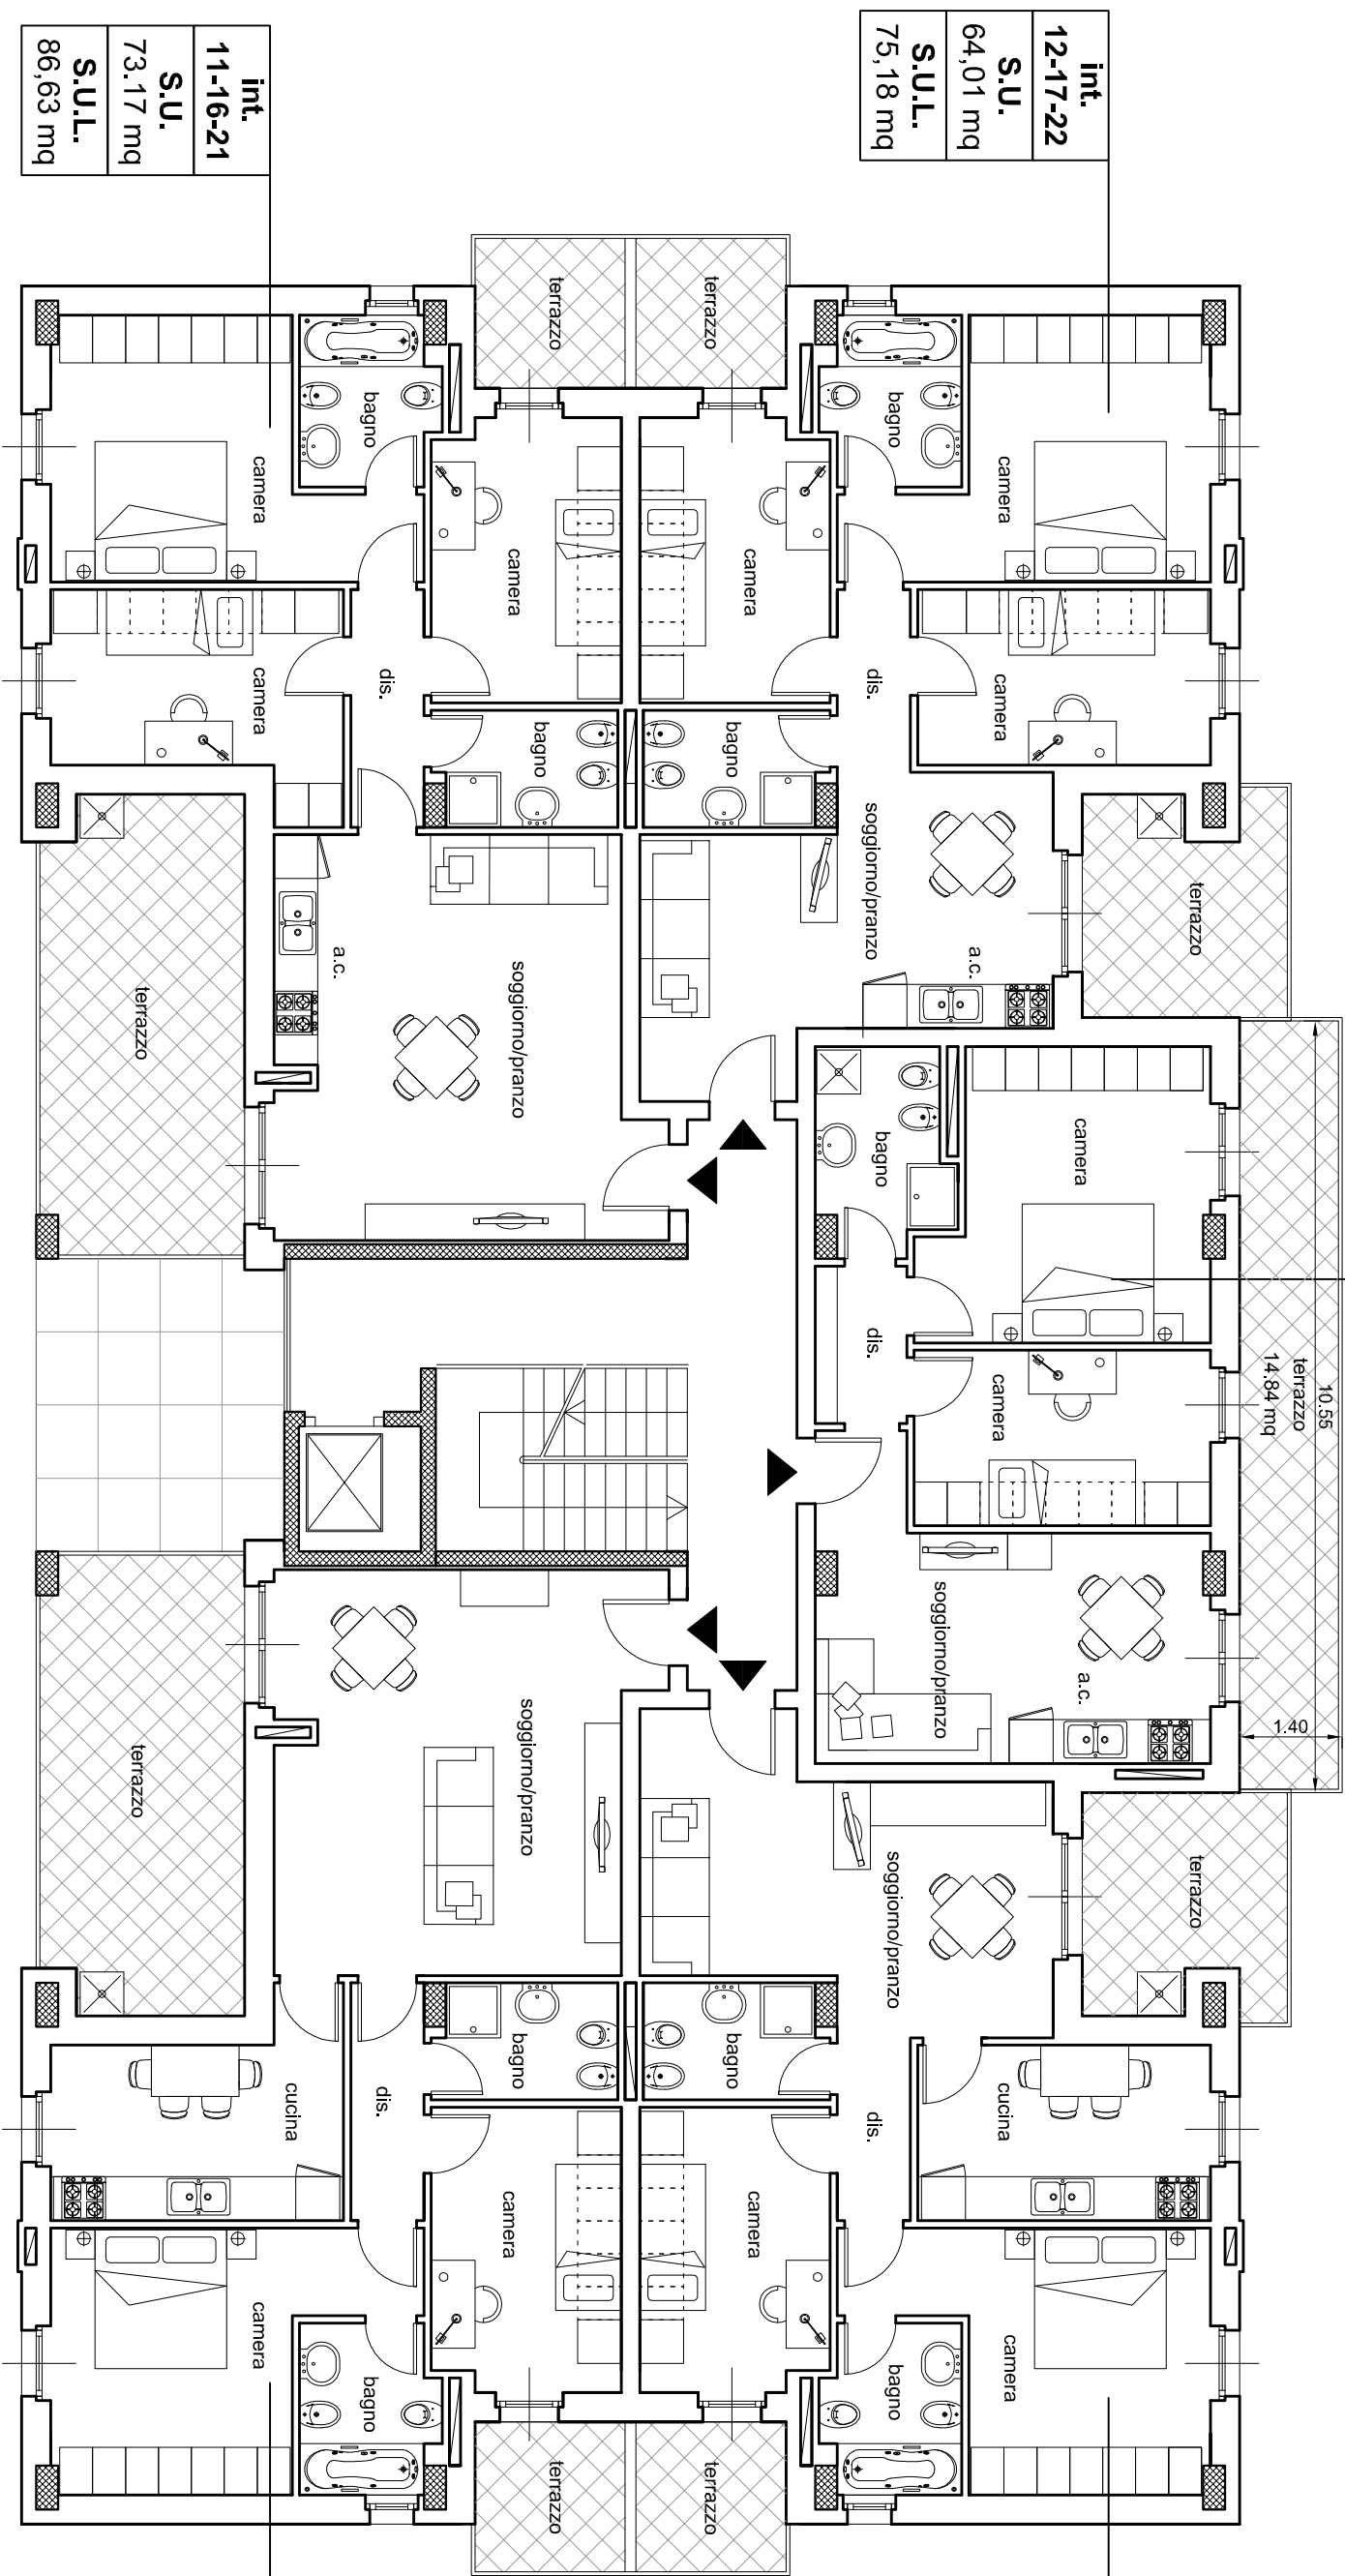

PIANTA PIANO TIPO ARREDATA (2°-3°-4°) scala 1:100

int.	13-18-23
S.U.	50,25 mq
S.U.L.	60,06 mq

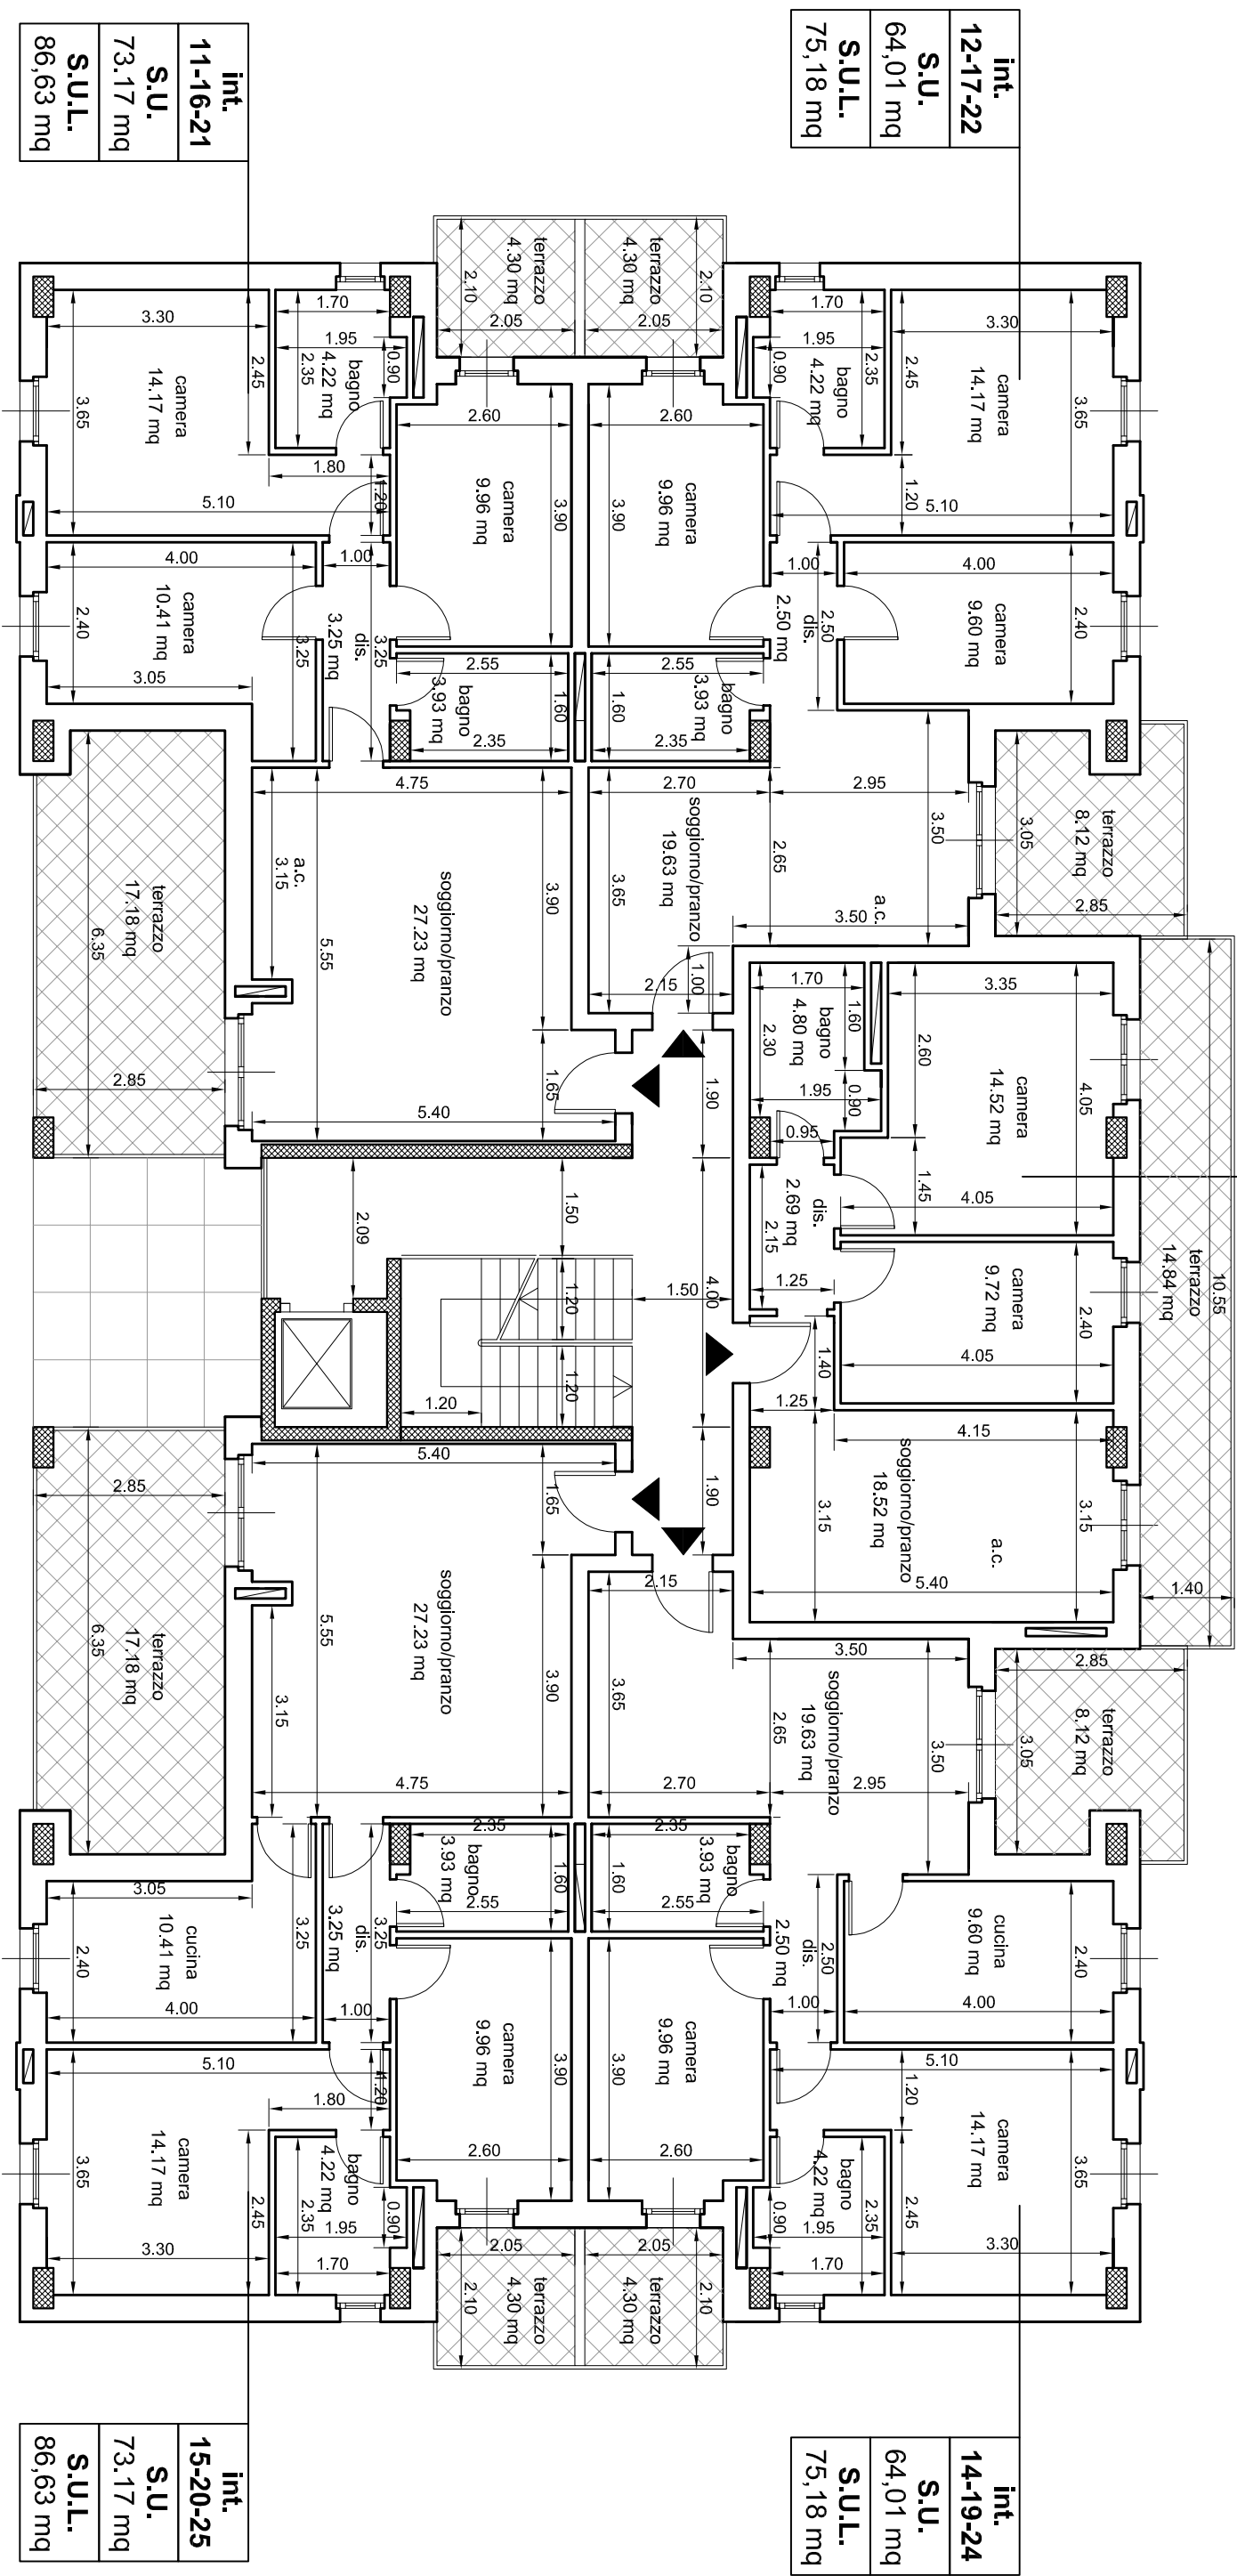

PIANTA PIANO TIPO QUOTATA (2°-3°-4°) scala 1:100